




STAIR PLAN - PARTIAL FLOOR PLAN 1
SCALE: 1/4"=1'-0"
A2

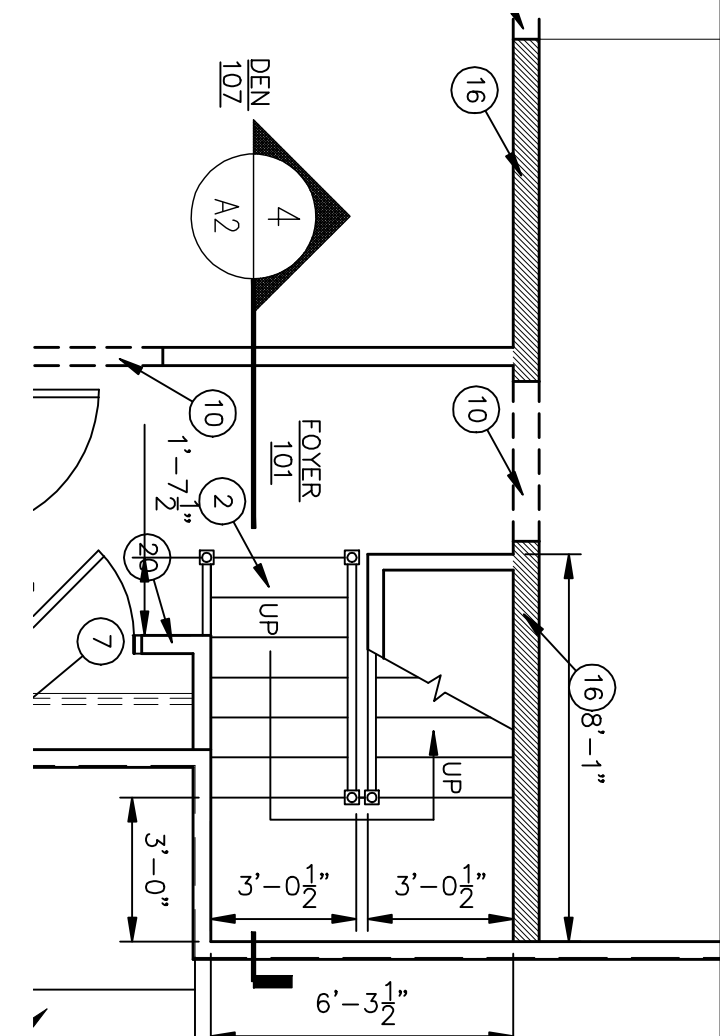


STAIR PLAN - PARTIAL FLOOR PLAN 2
SCALE: 1/4"=1'-0"
A2

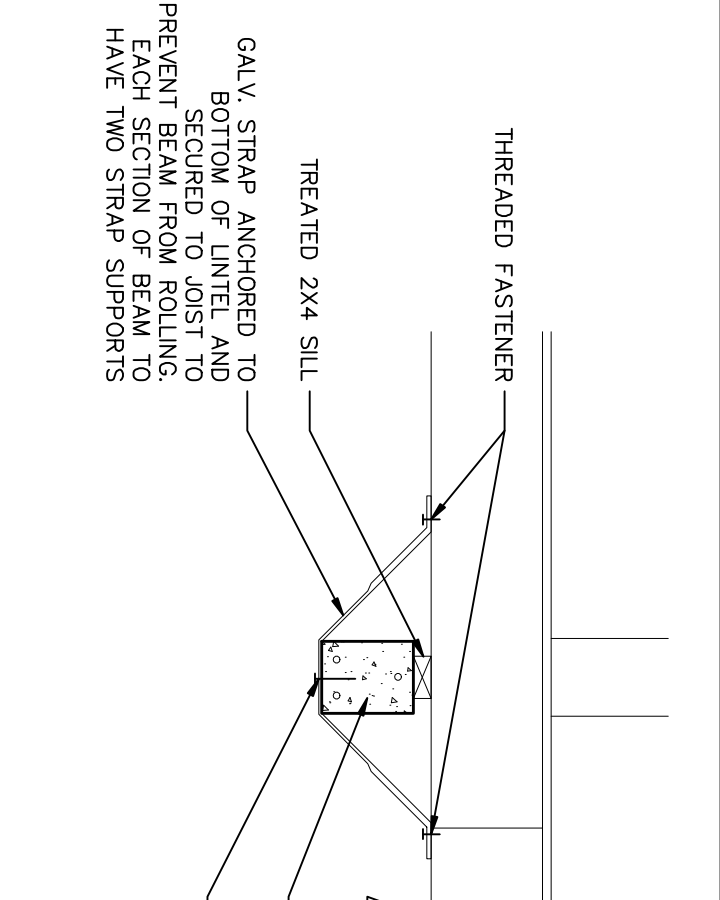


SECTION DETAIL 3
SCALE: 3/4"=1'-0"
A2

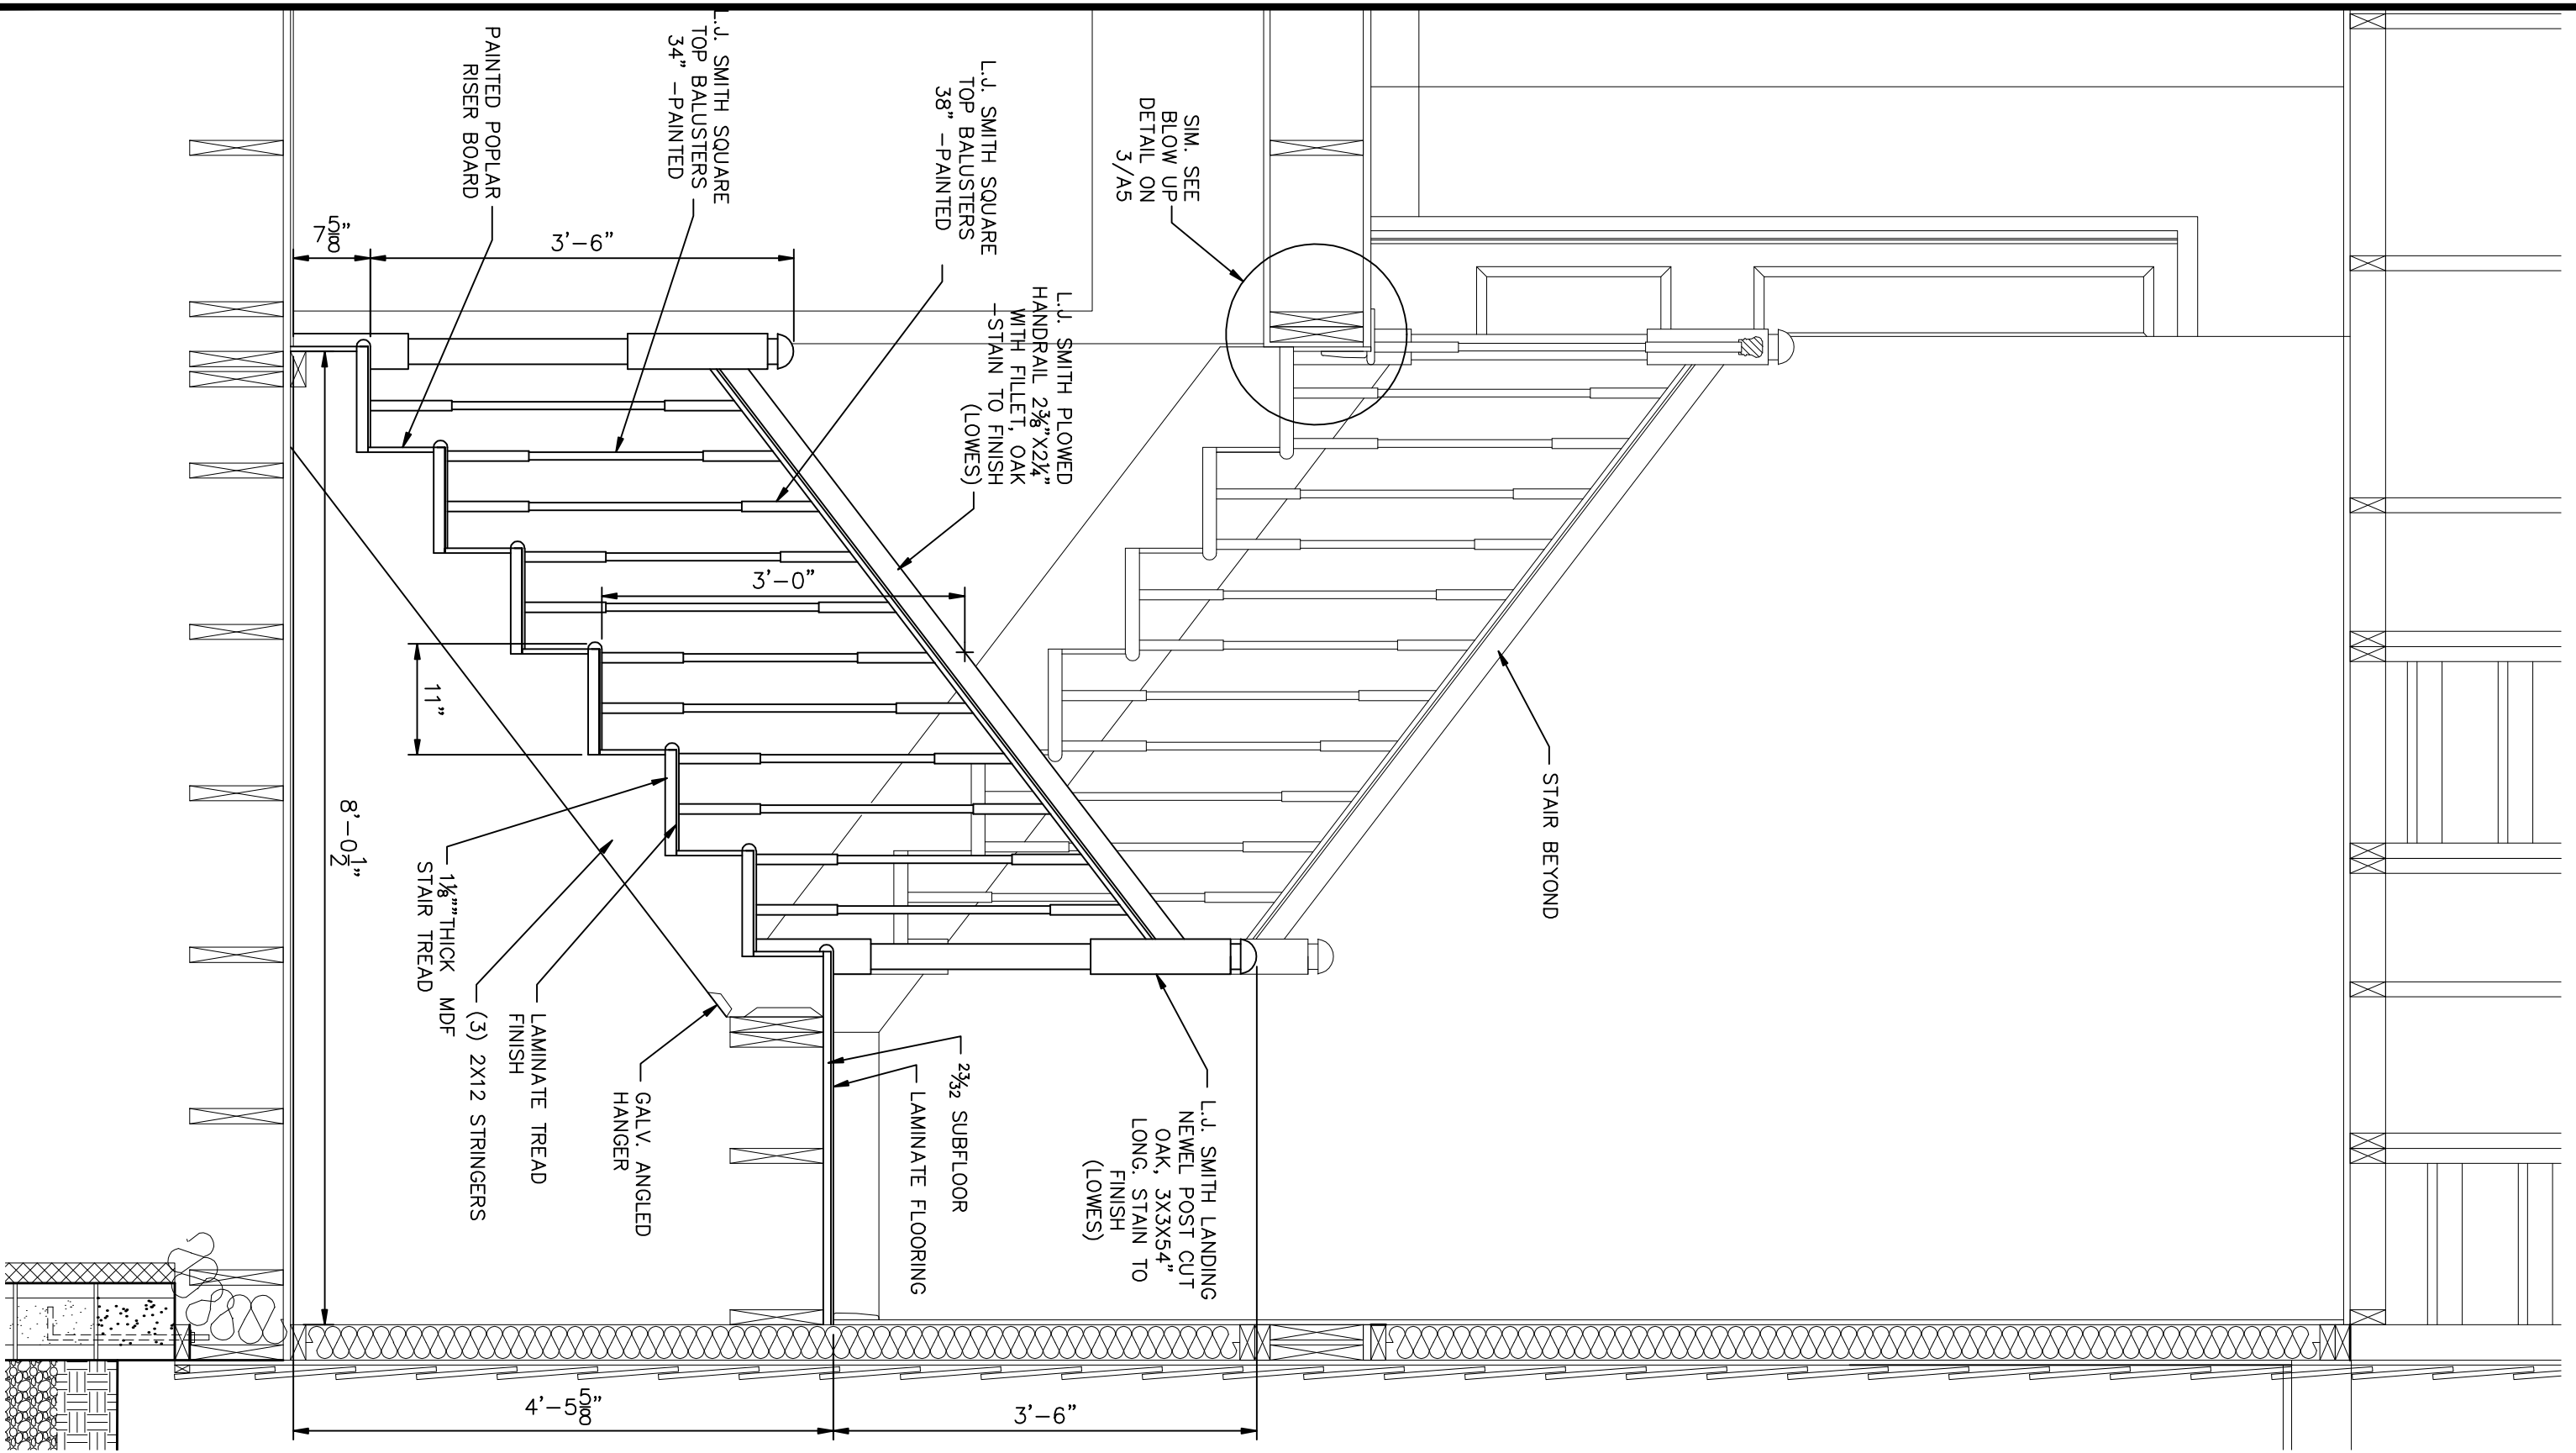

STAIR SECTION DETAIL 4
SCALE: 3/4"=1'-0"
A2

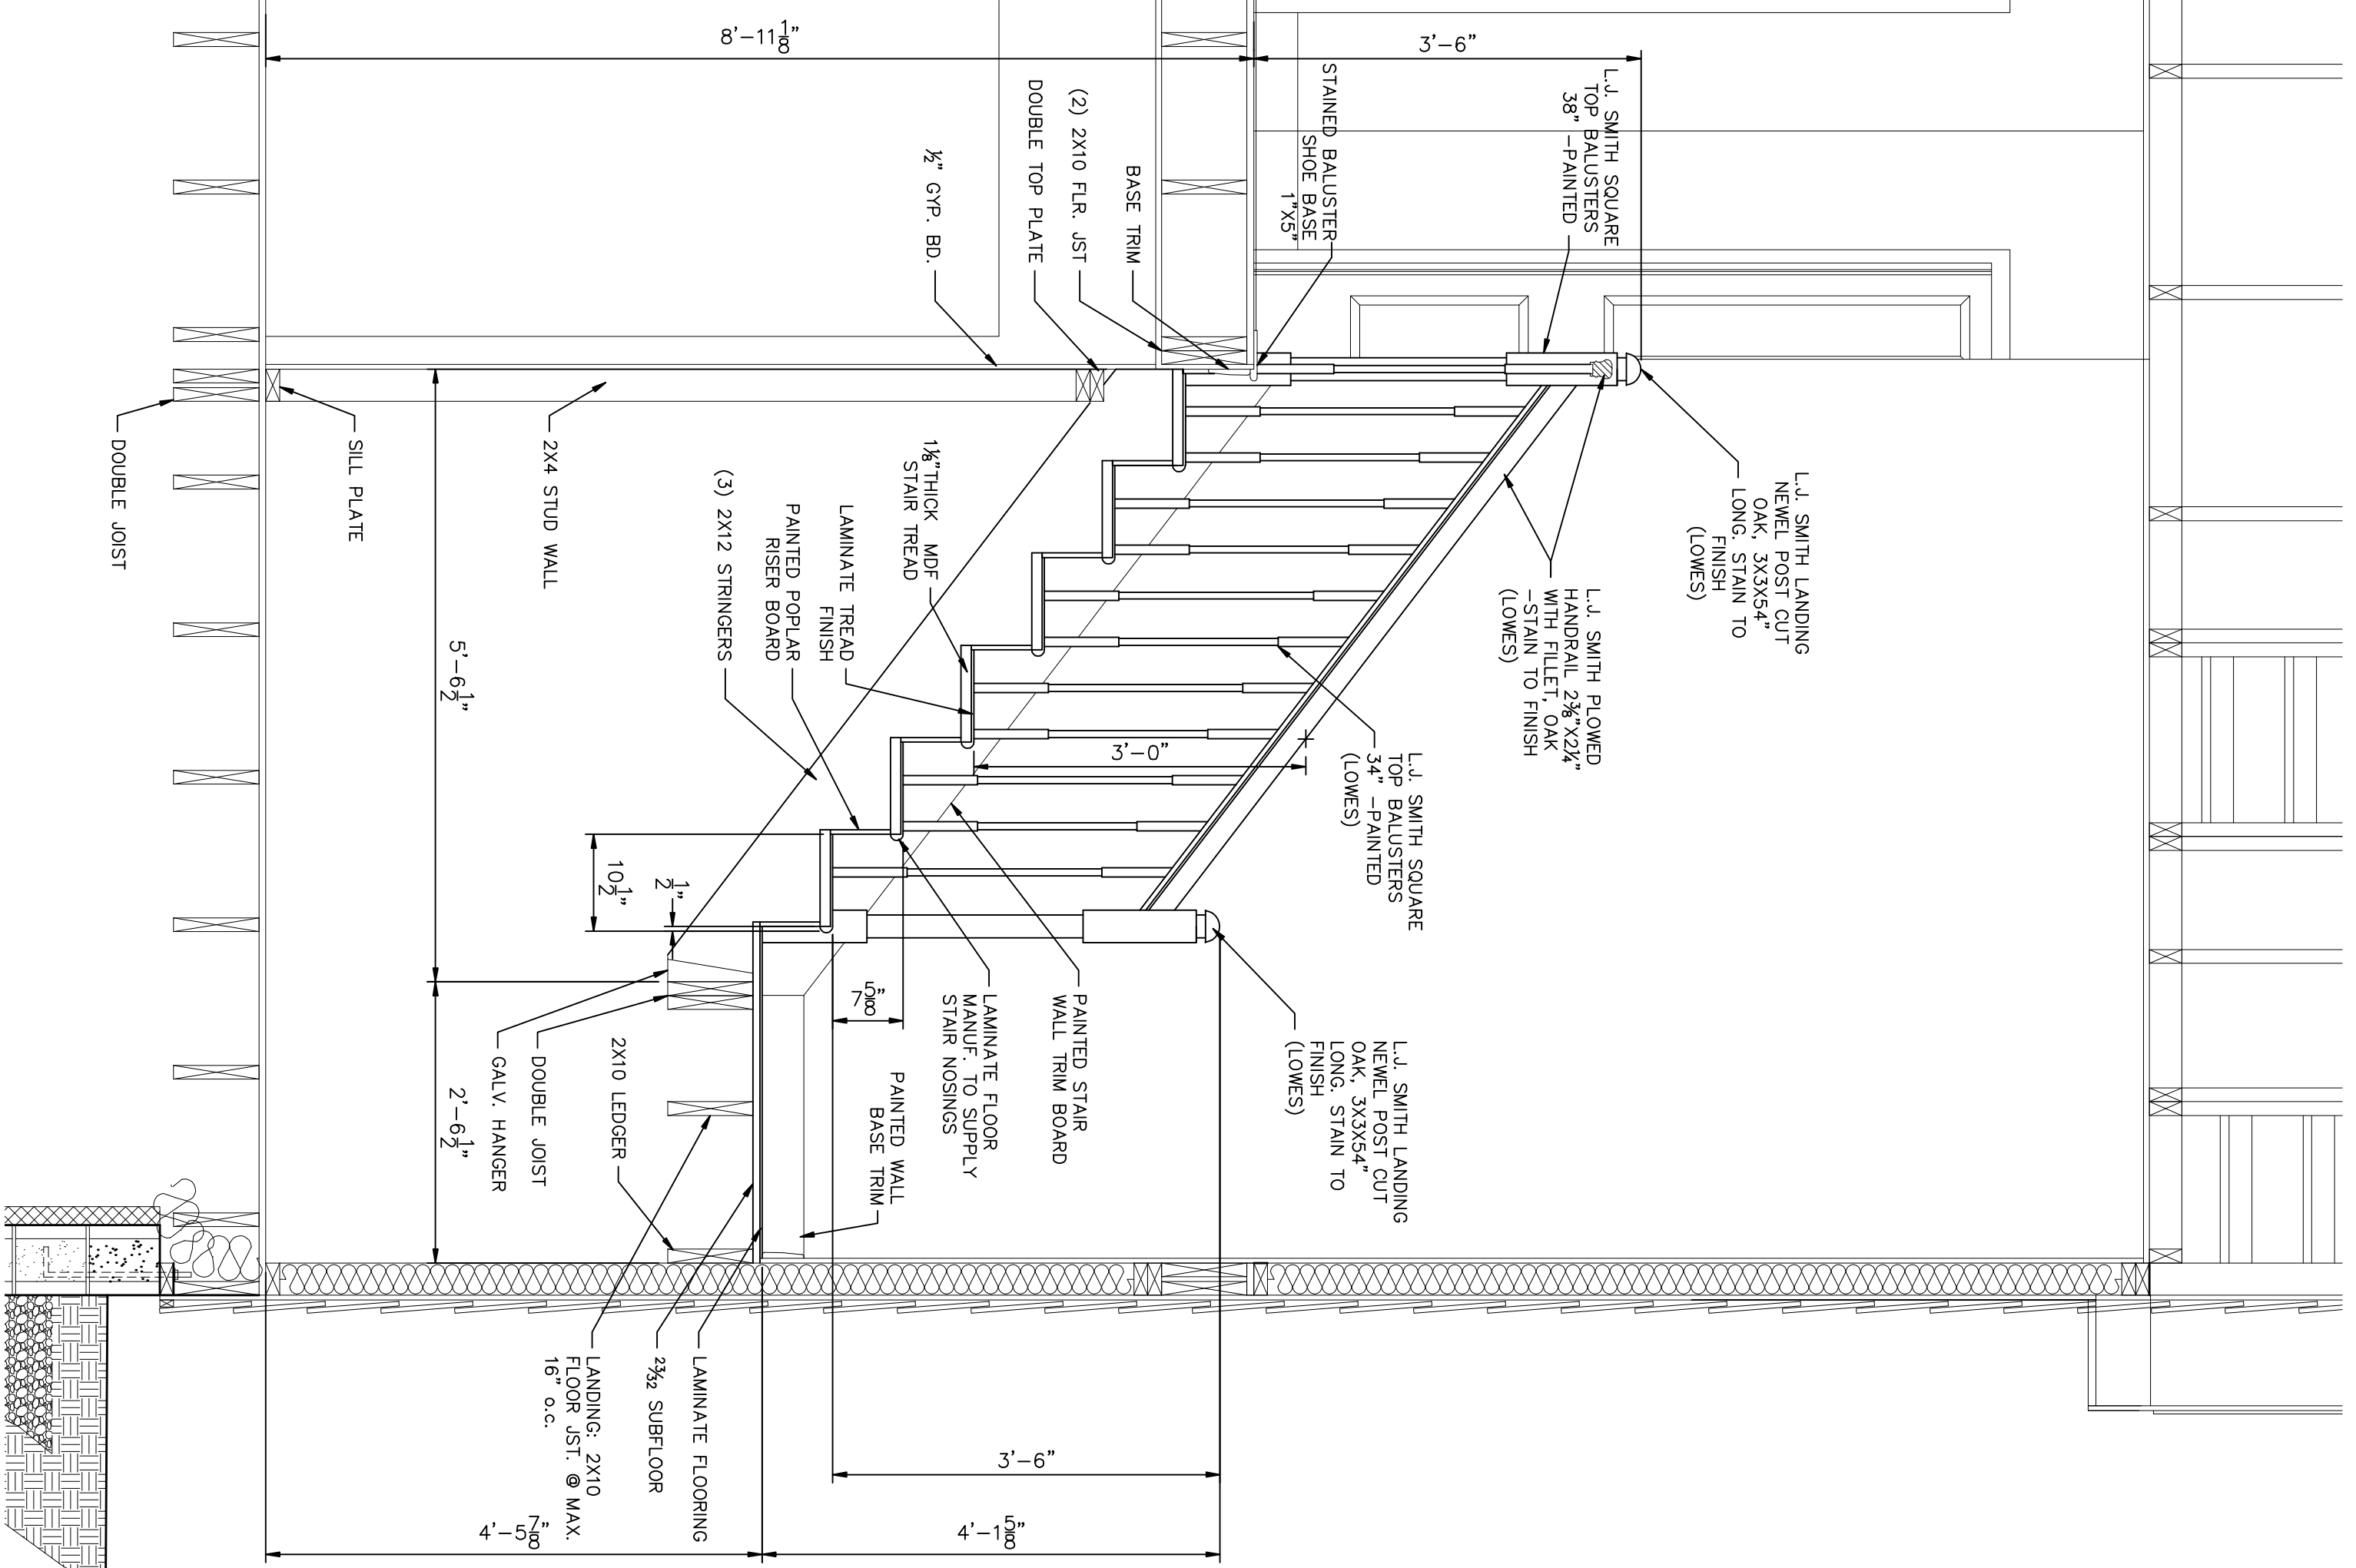

STAIR SECTION DETAIL 5
SCALE: 3/4"=1'-0"
A2

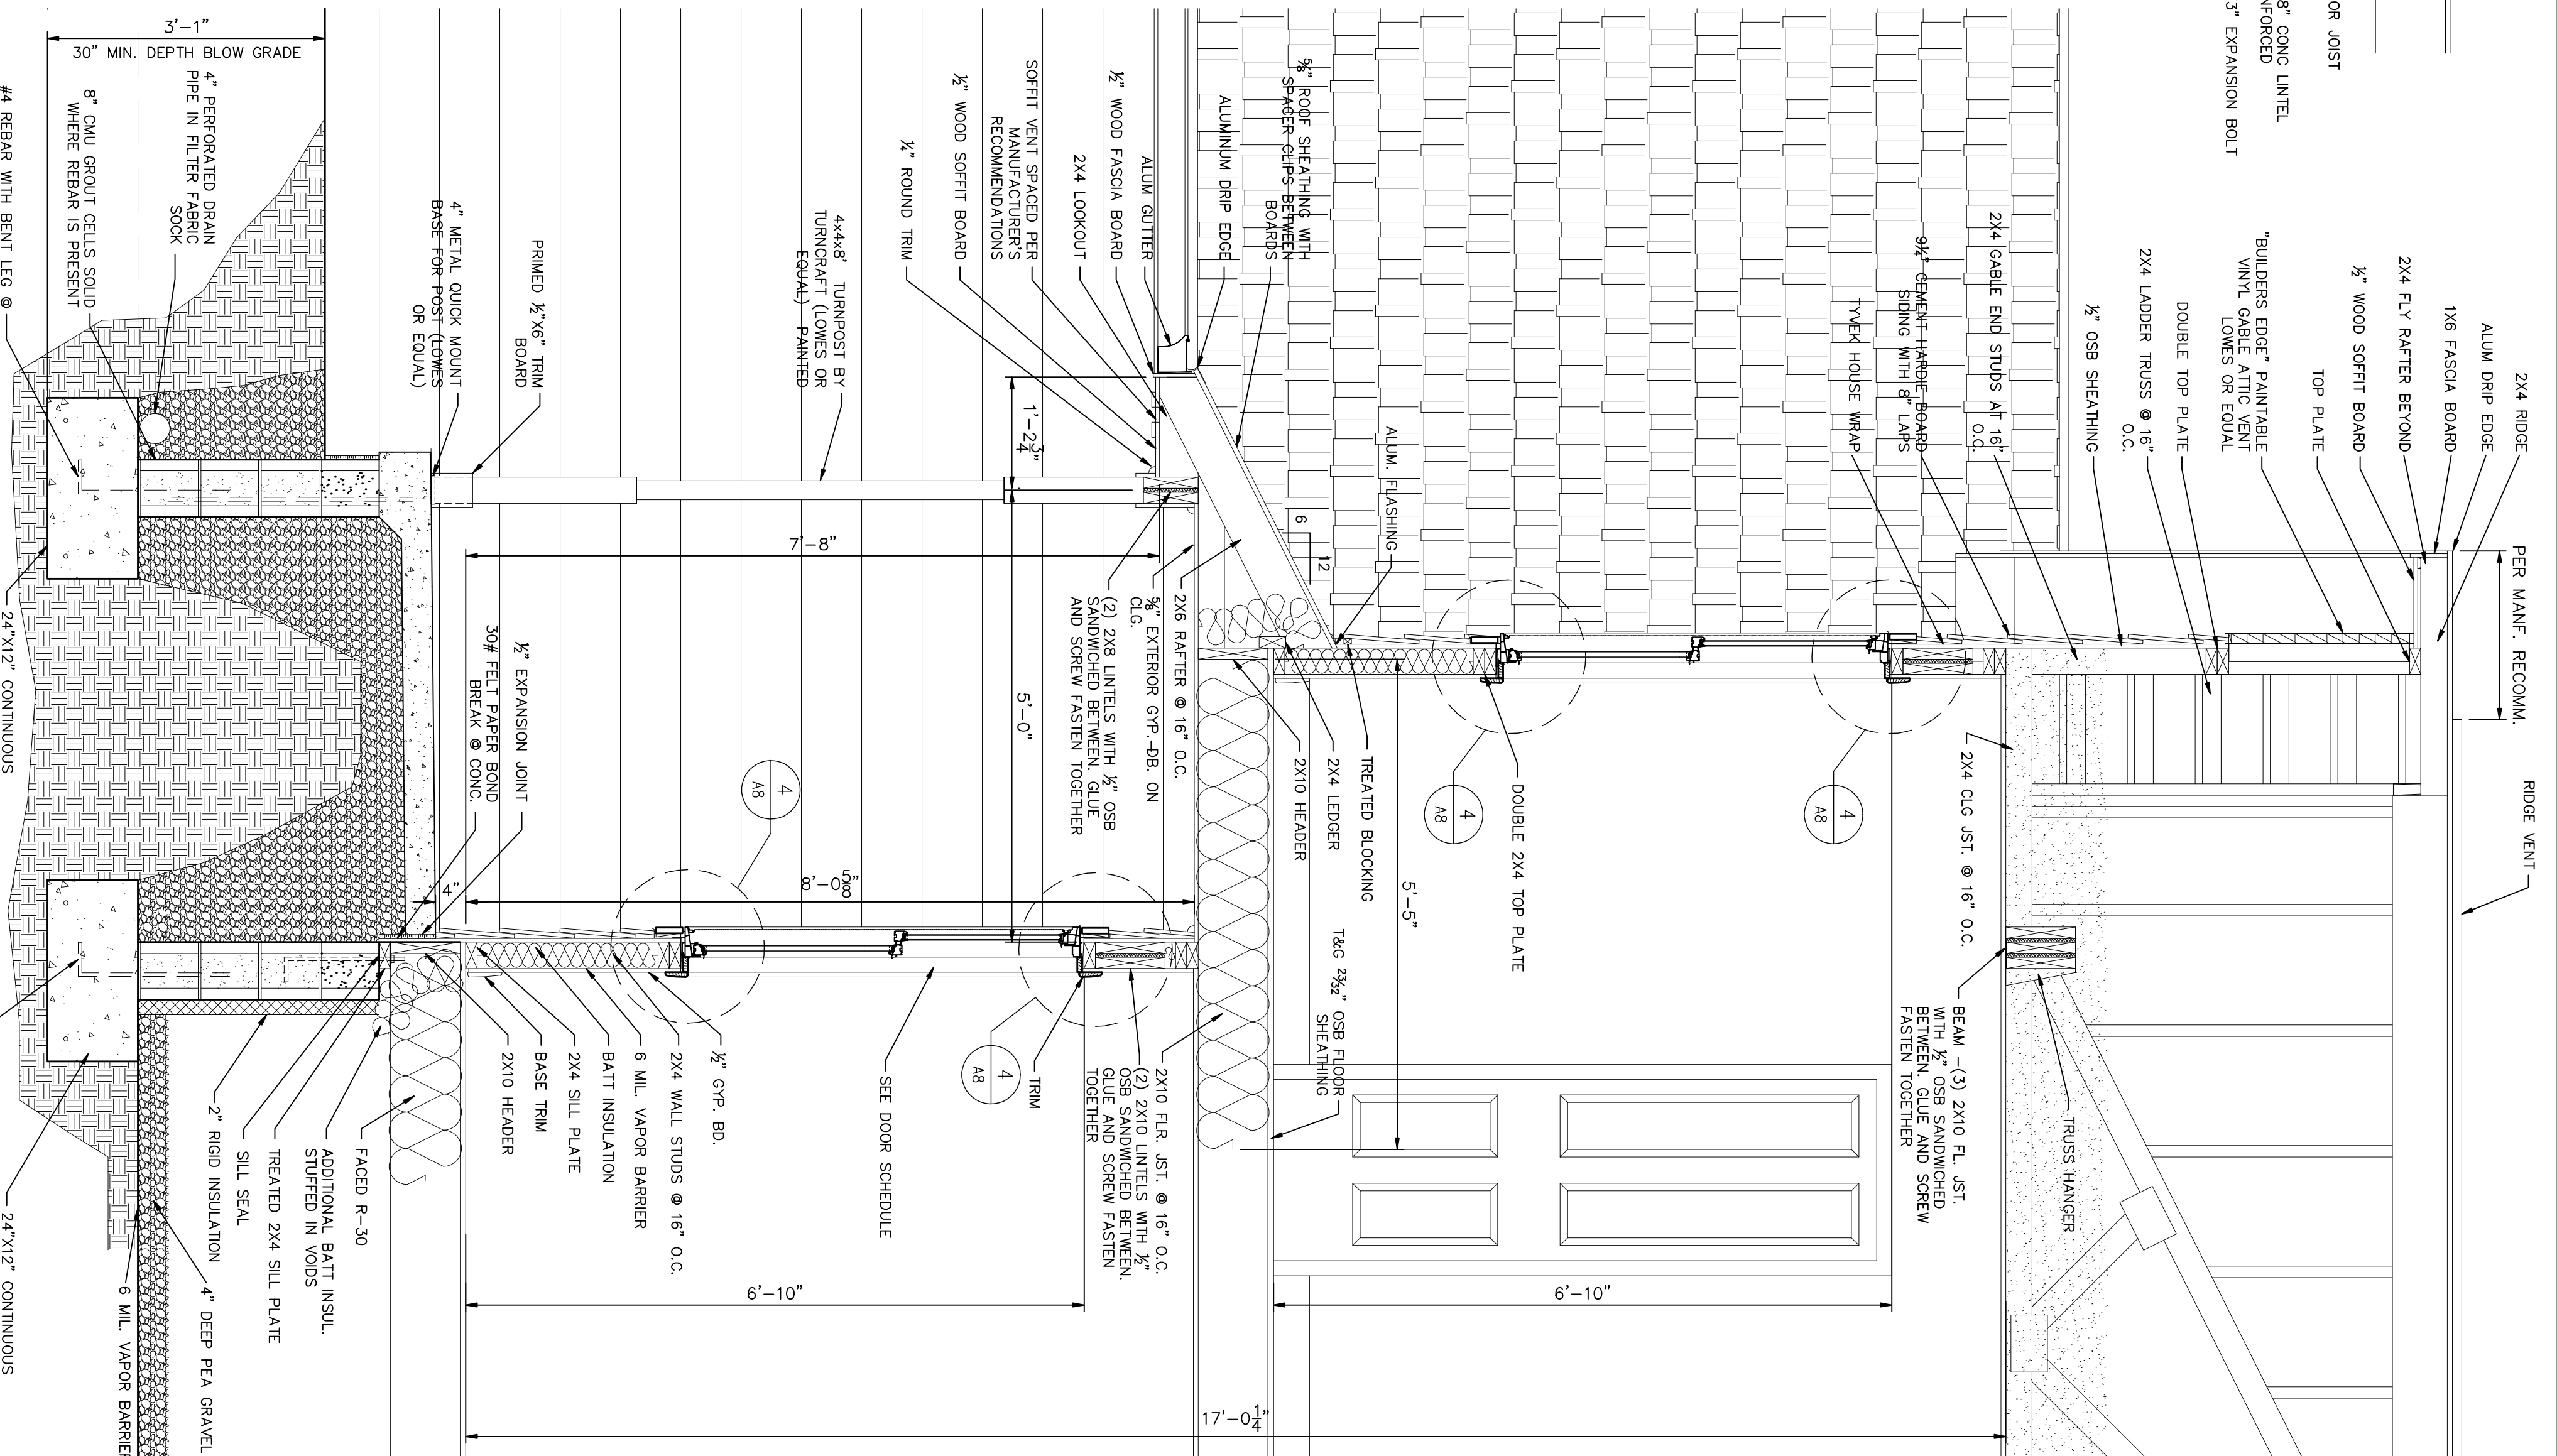


WALL SECTION 6
SCALE: 3/4"=1'-0"
A2

NEW CUSTOM HOUSE PLANS FOR:

ARCHITECTURAL
STAIR DETAILS AND SECTIONS

NO.	REVISION	BY	DATE

DRAWN: _____
 CHECKED: _____
 APPROVED: _____
 DATE: _____
 ISSUE: _____
 PROJECT NUMBER: 0105-0109-10

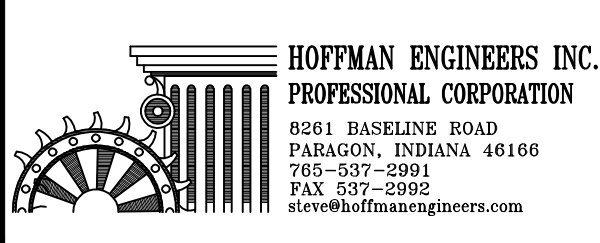

Medley Creations, Inc.
 5761 RAYBURN RD. INDIANAPOLIS, IN 46220
 OFFICE: (317) 694-3359 FAX: (317) 253-1867
 email: kjohnson4960@comcast.net / www.medleycreationsinc.com

DRAWING NUMBER
A2